



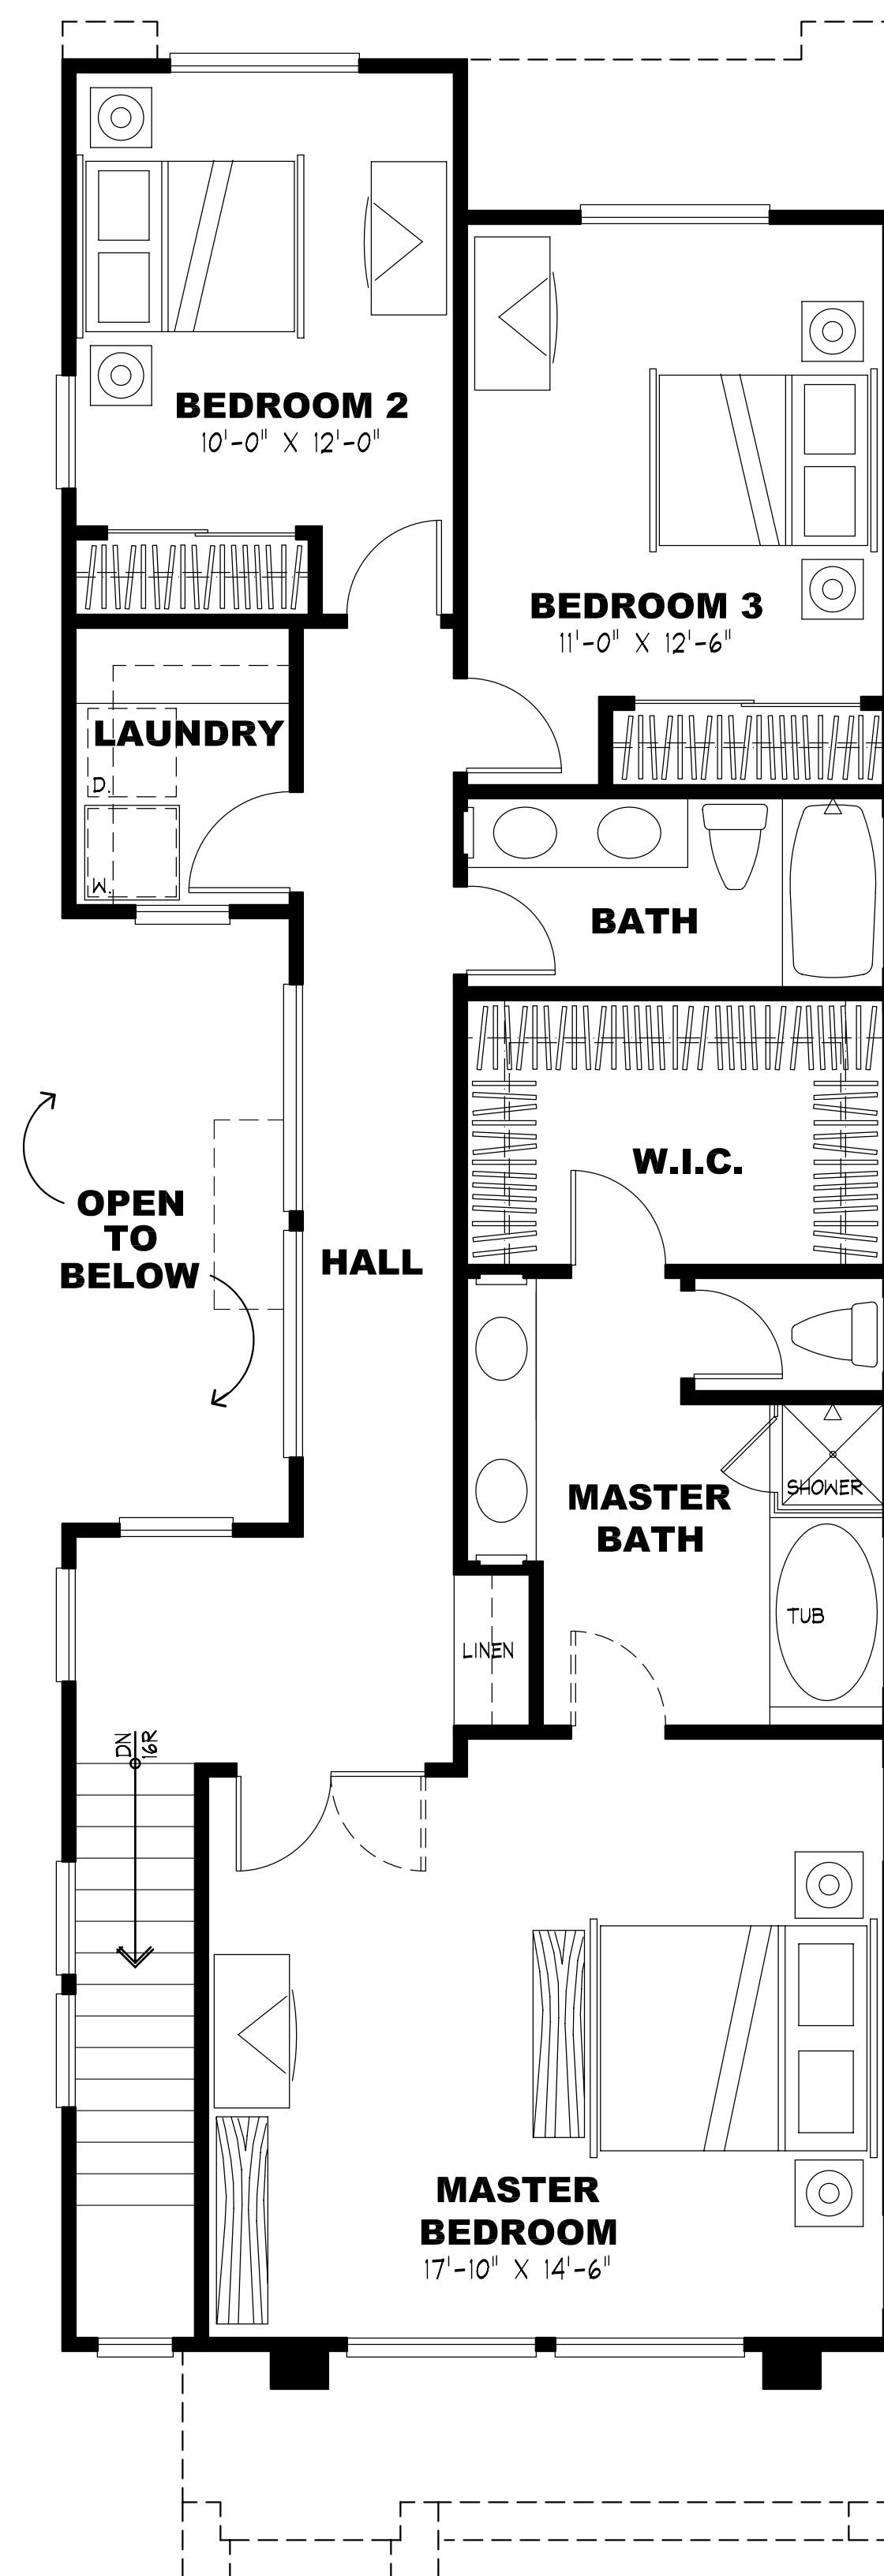



SECOND FLOOR PLAN SCALE: 1/4"=1'-0"

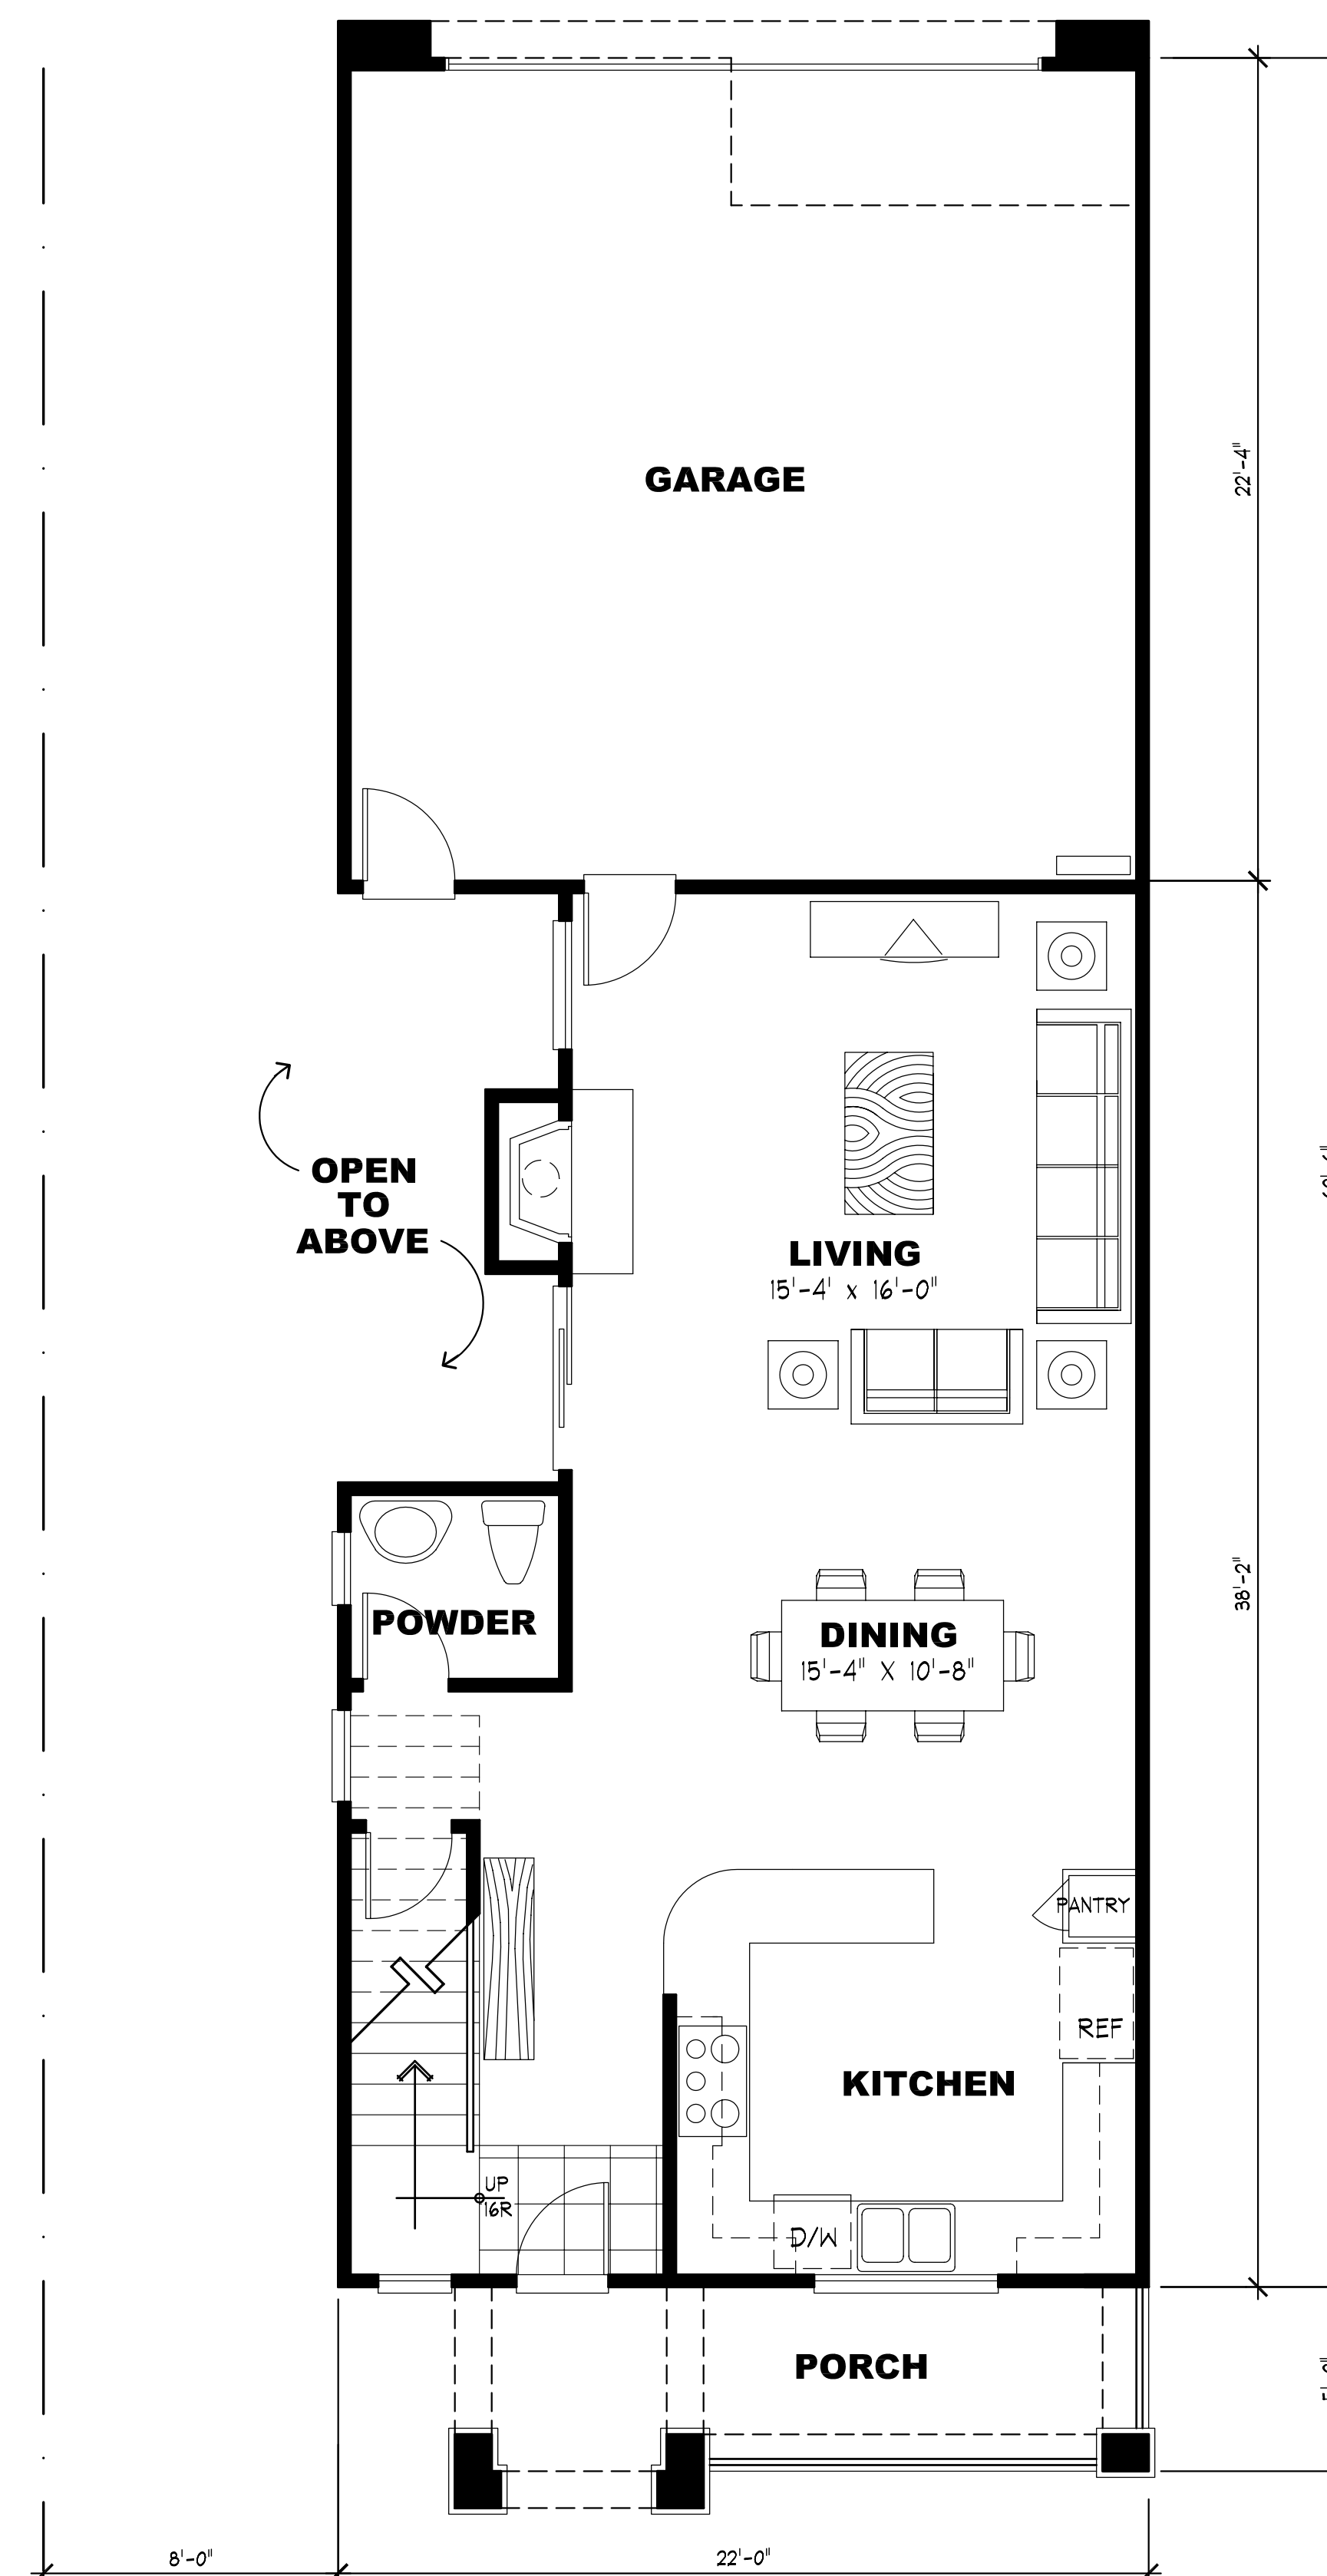


FIRST FLOOR PLAN SCALE: 1/4"=1'-0"

SQUARE FOOTAGE

FIRST FLOOR	741 SQ.FT.
SECOND FLOOR	1,135 SQ.FT.
TOTAL	1,876 SQ.FT.
GARAGE	493 SQ.FT.
PORCH	100 SQ.FT.

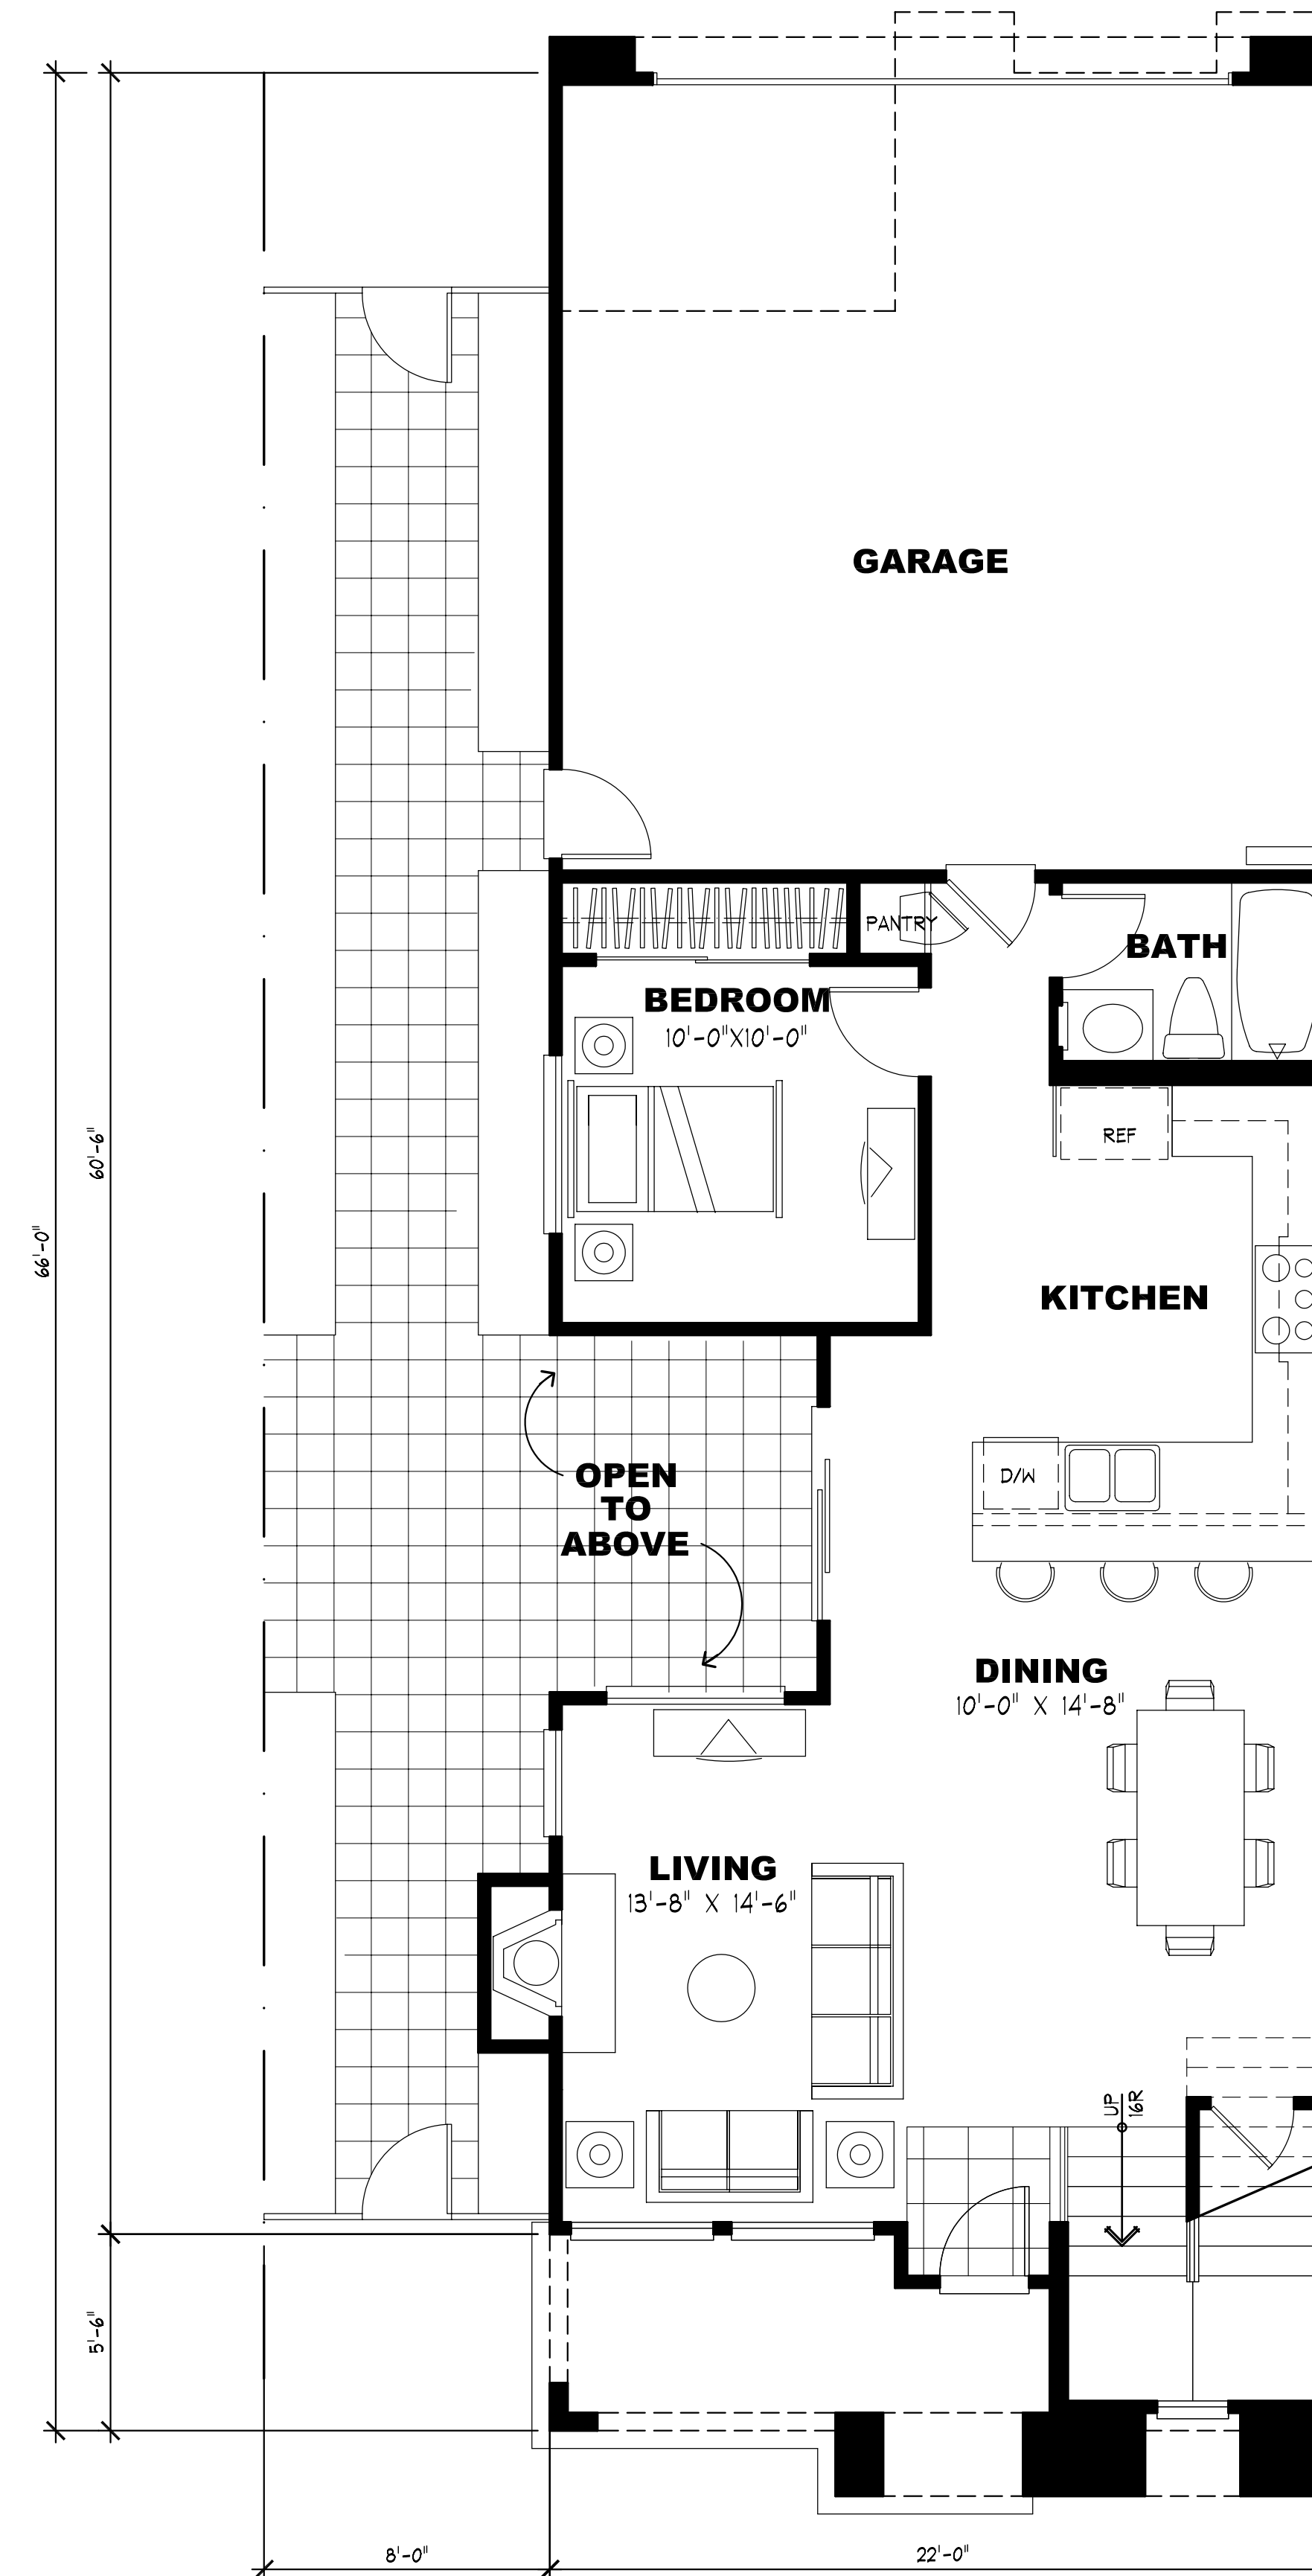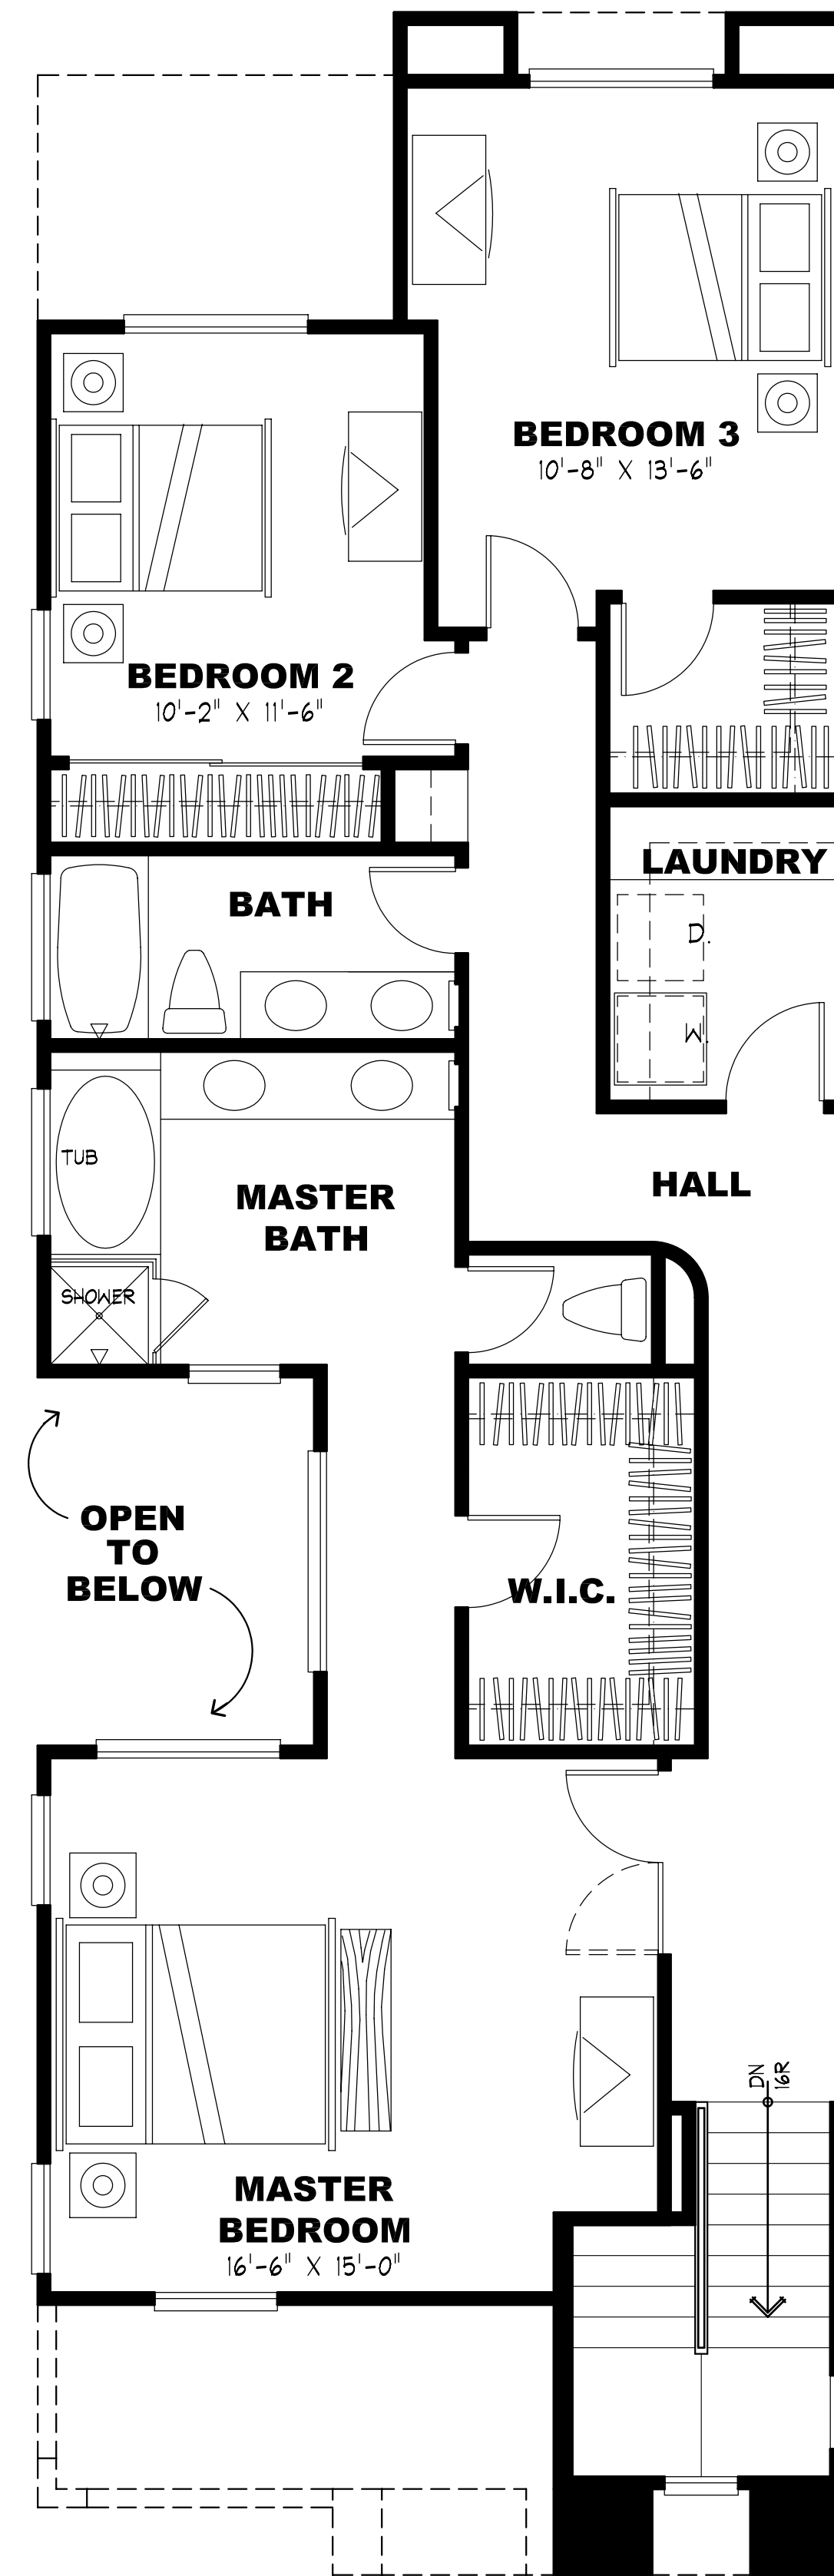


SQUARE FOOTAGE	
FIRST FLOOR	811 SQ.FT.
SECOND FLOOR	1,162 SQ.FT.
TOTAL	1,973 SQ.FT.
GARAGE	491 SQ.FT.
PORCH	81 SQ.FT.

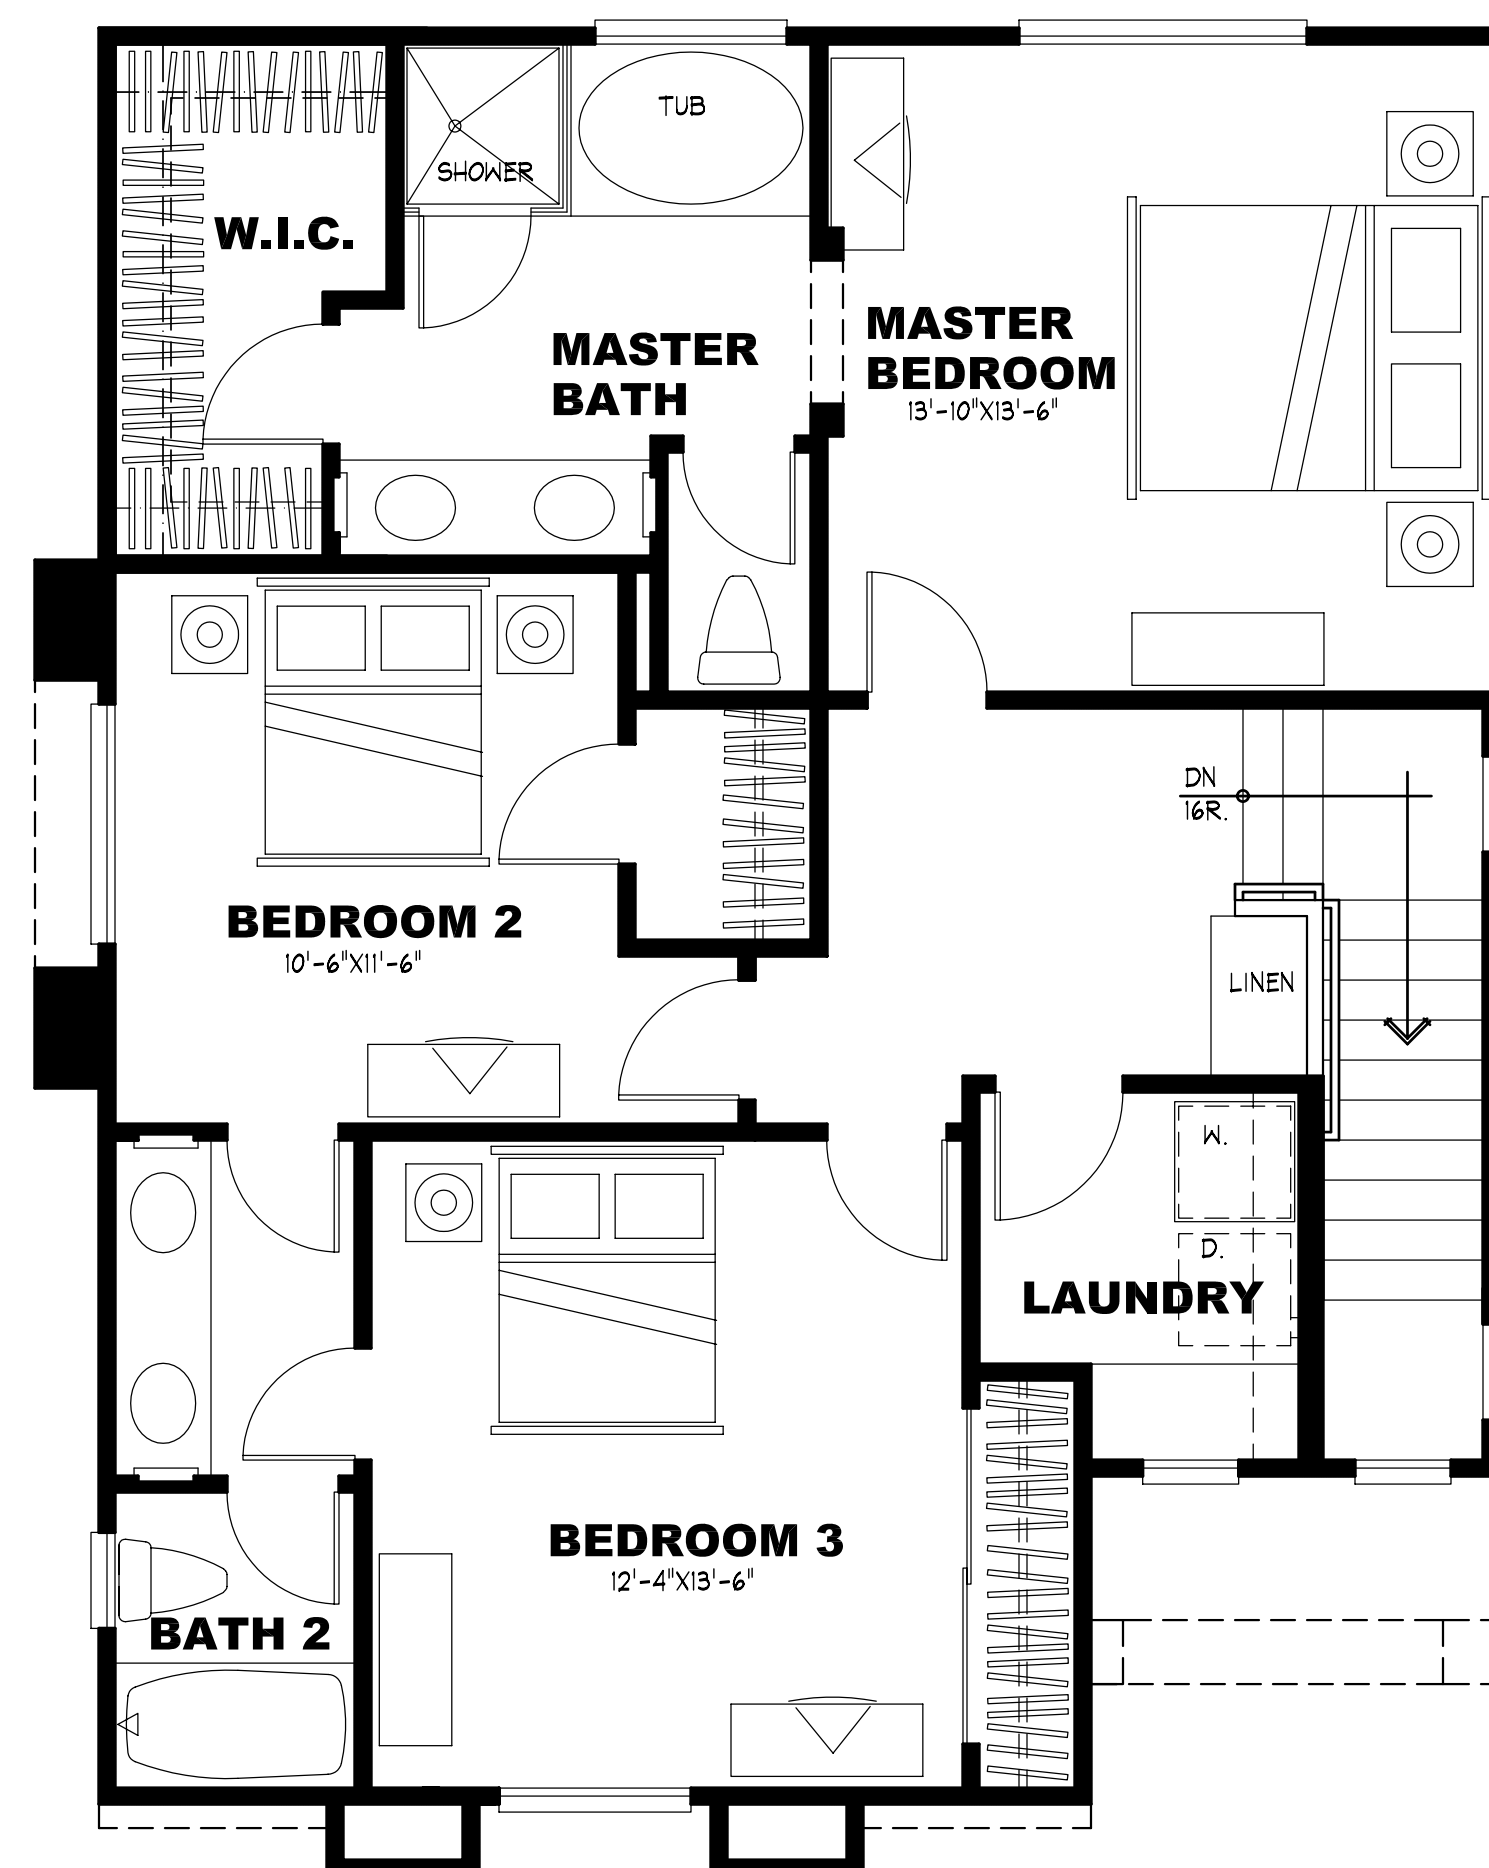

SECOND FLOOR PLAN

SCALE: 1/4"=1'-0"

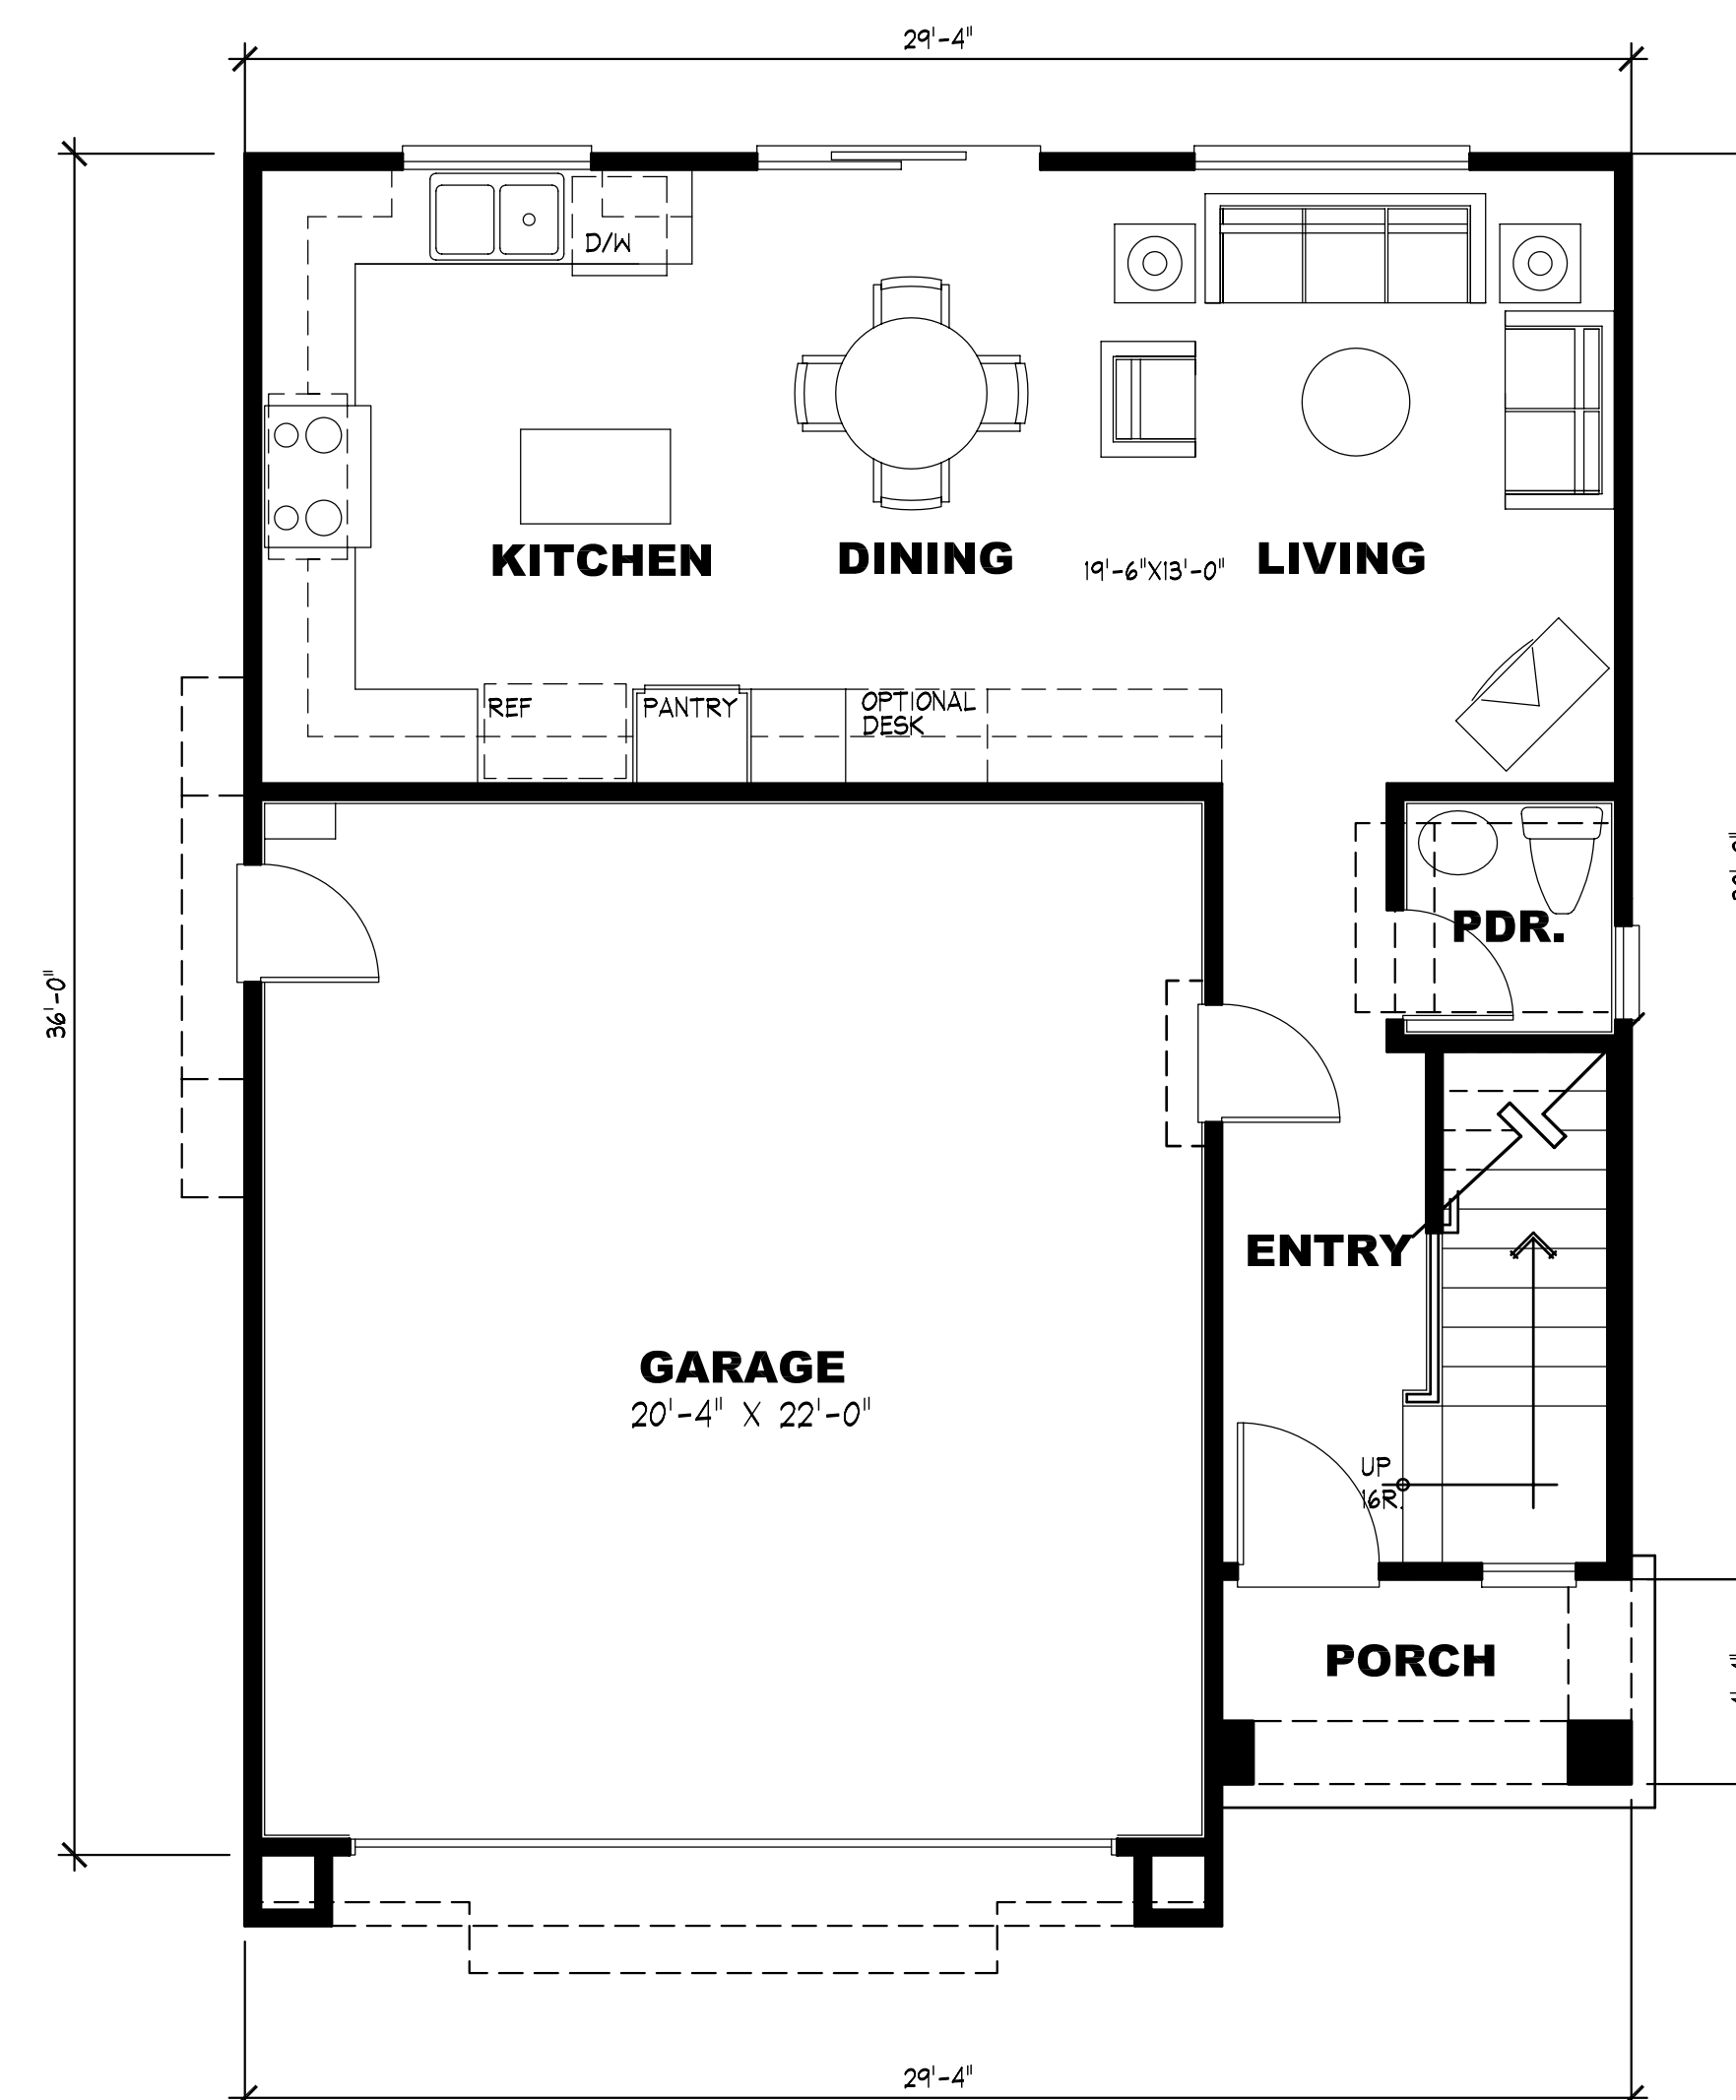


FIRST FLOOR PLAN

SCALE: 1/4"=1'-0"


SQUARE FOOTAGE

FIRST FLOOR	549 SQ.FT.
SECOND FLOOR	958 SQ.FT.
TOTAL	1,507 SQ.FT.
GARAGE	456 SQ.FT.
PORCH	38 SQ.FT.

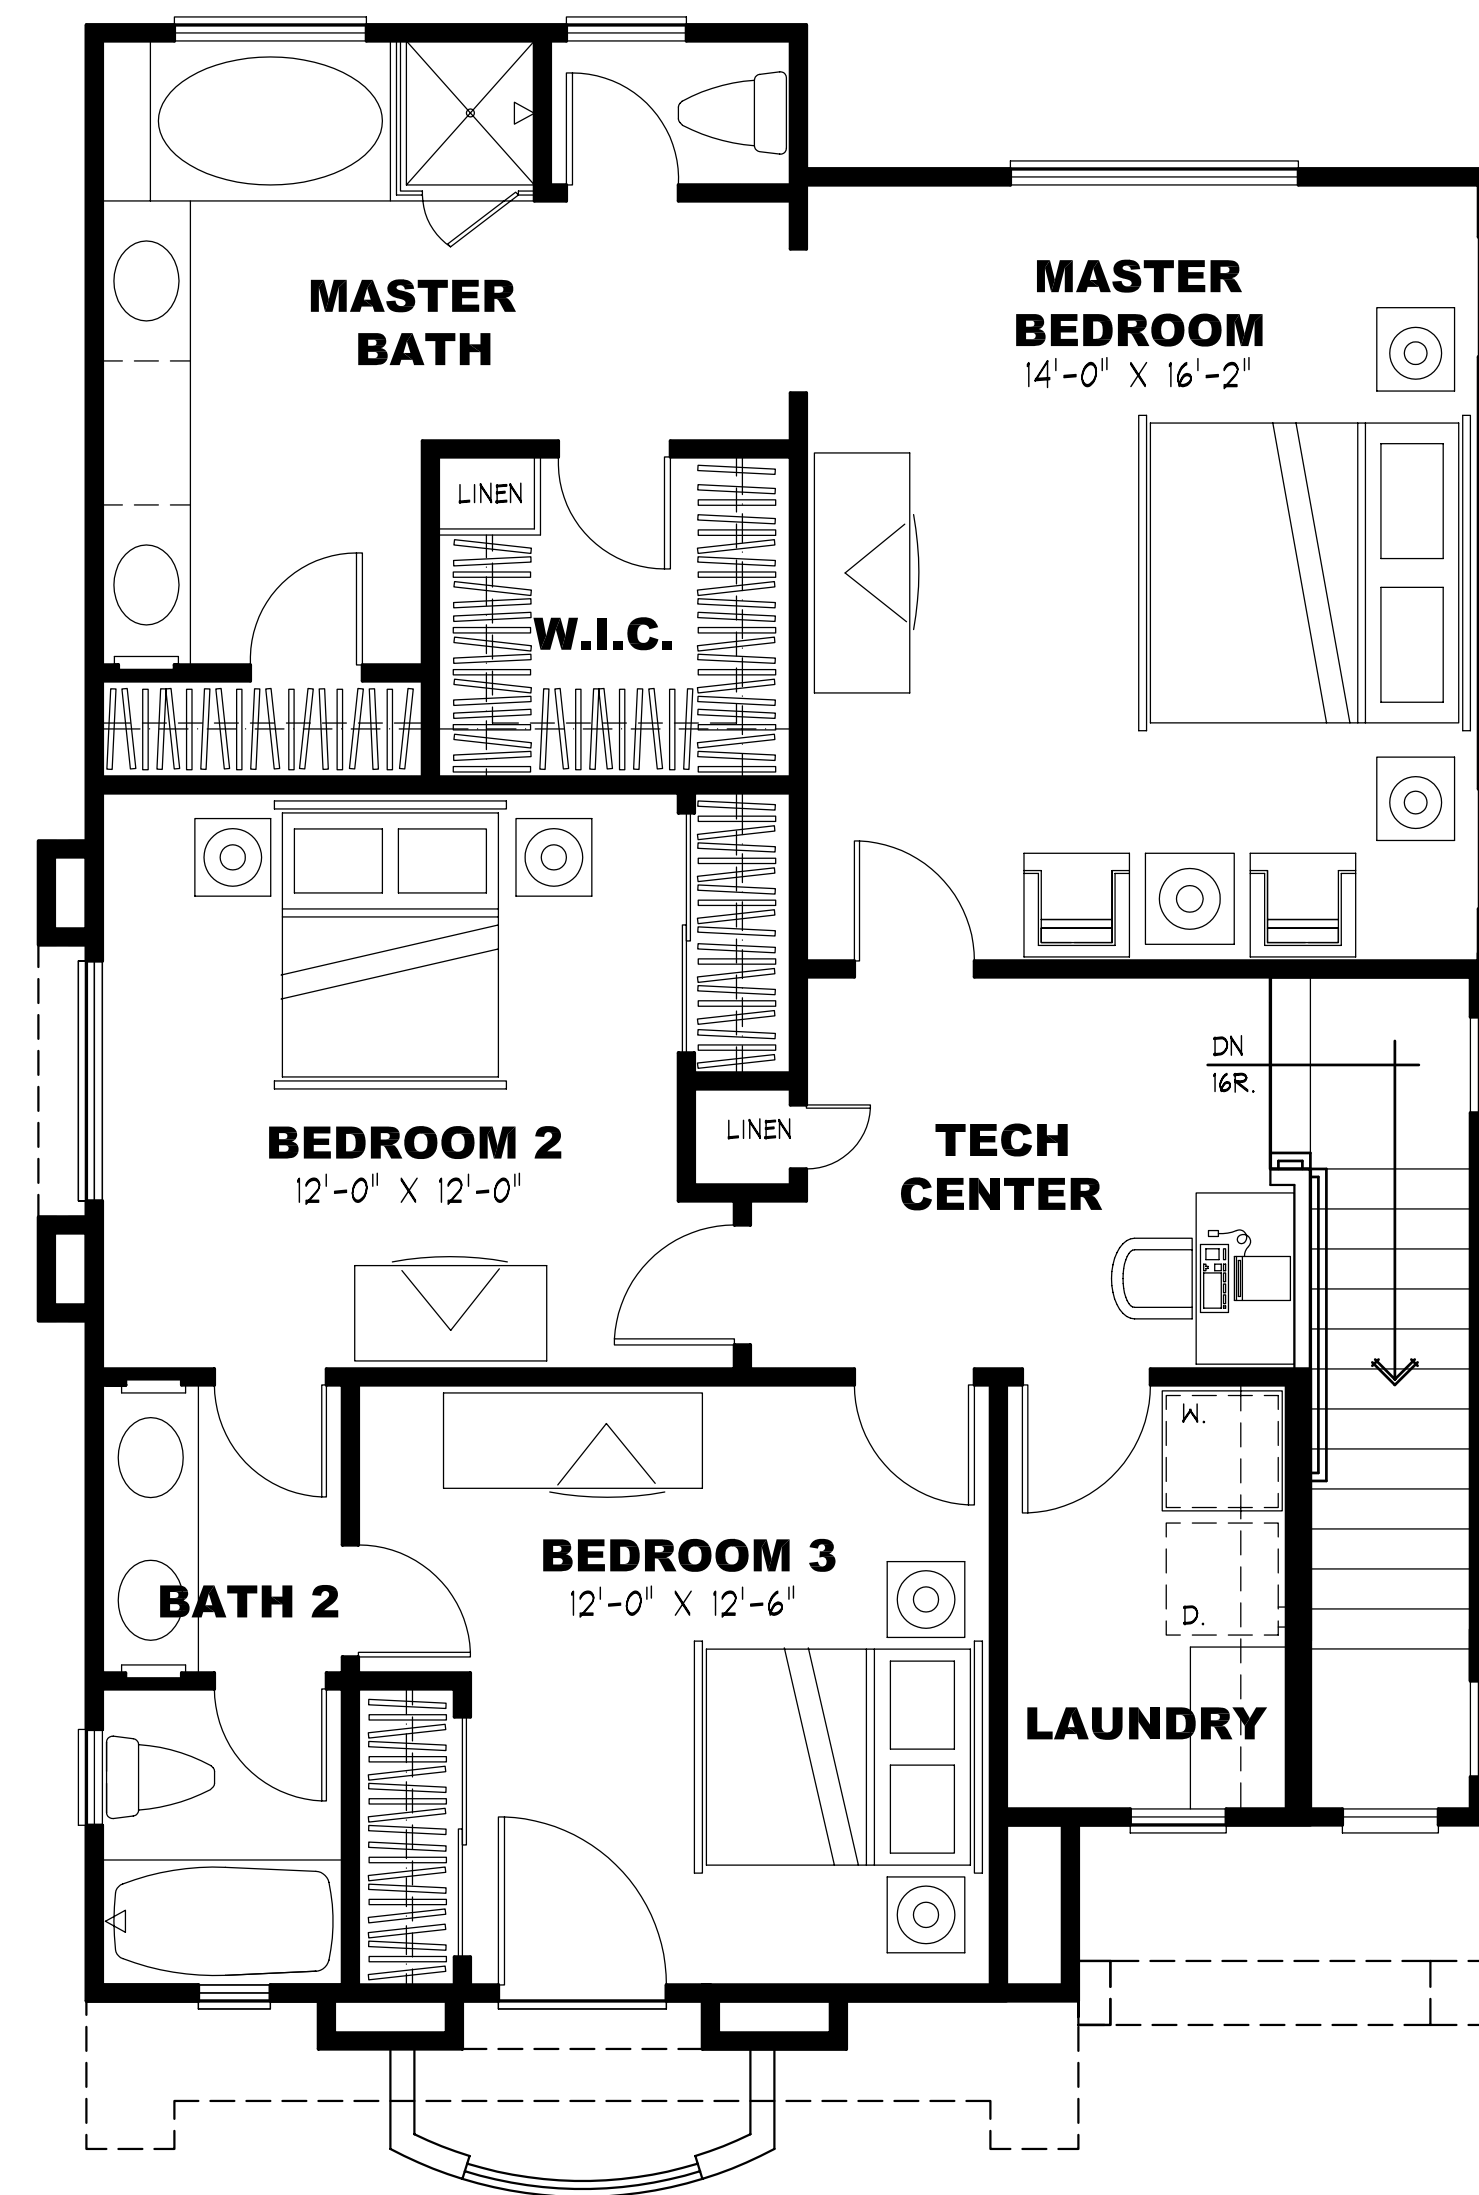

SECOND FLOOR PLAN

SCALE: 1/4"=1'-0"

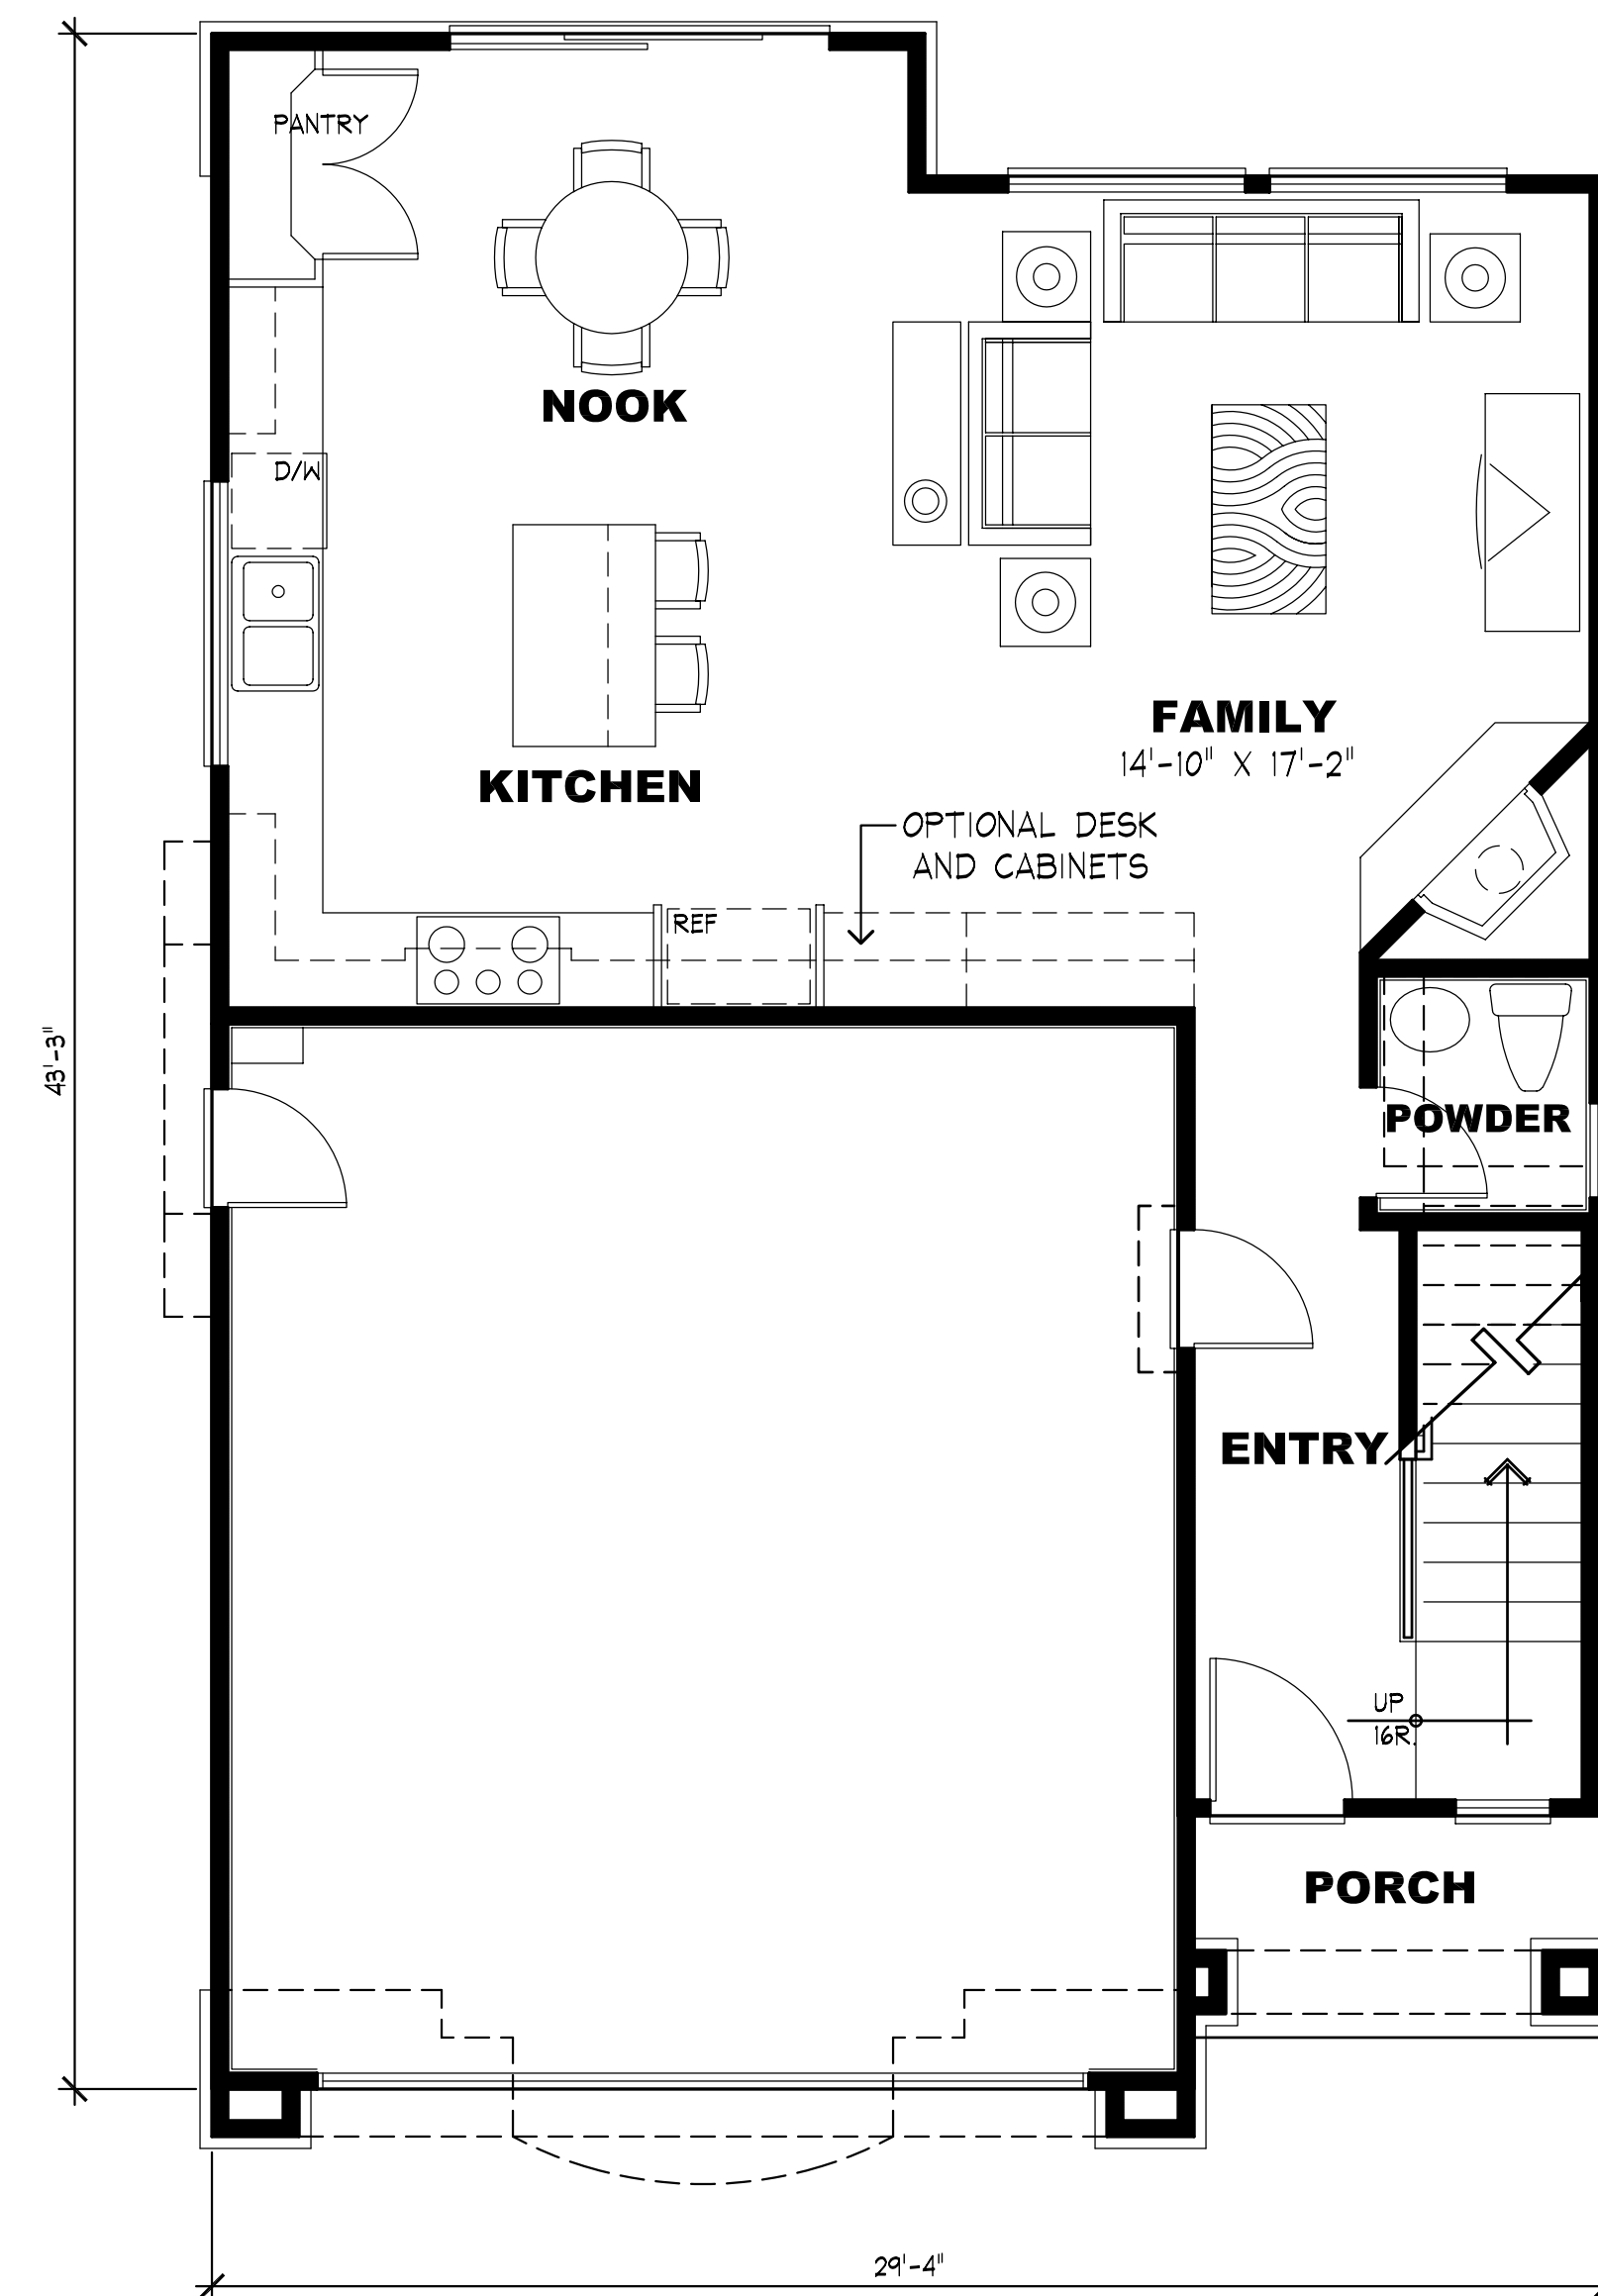


FIRST FLOOR PLAN

SCALE: 1/4"=1'-0"


SQUARE FOOTAGE

FIRST FLOOR	718	SQ. FT.
SECOND FLOOR	1,056	SQ. FT.
TOTAL	1,774	SQ. FT.
GARAGE	457	SQ. FT.
PORCH	36	SQ. FT.

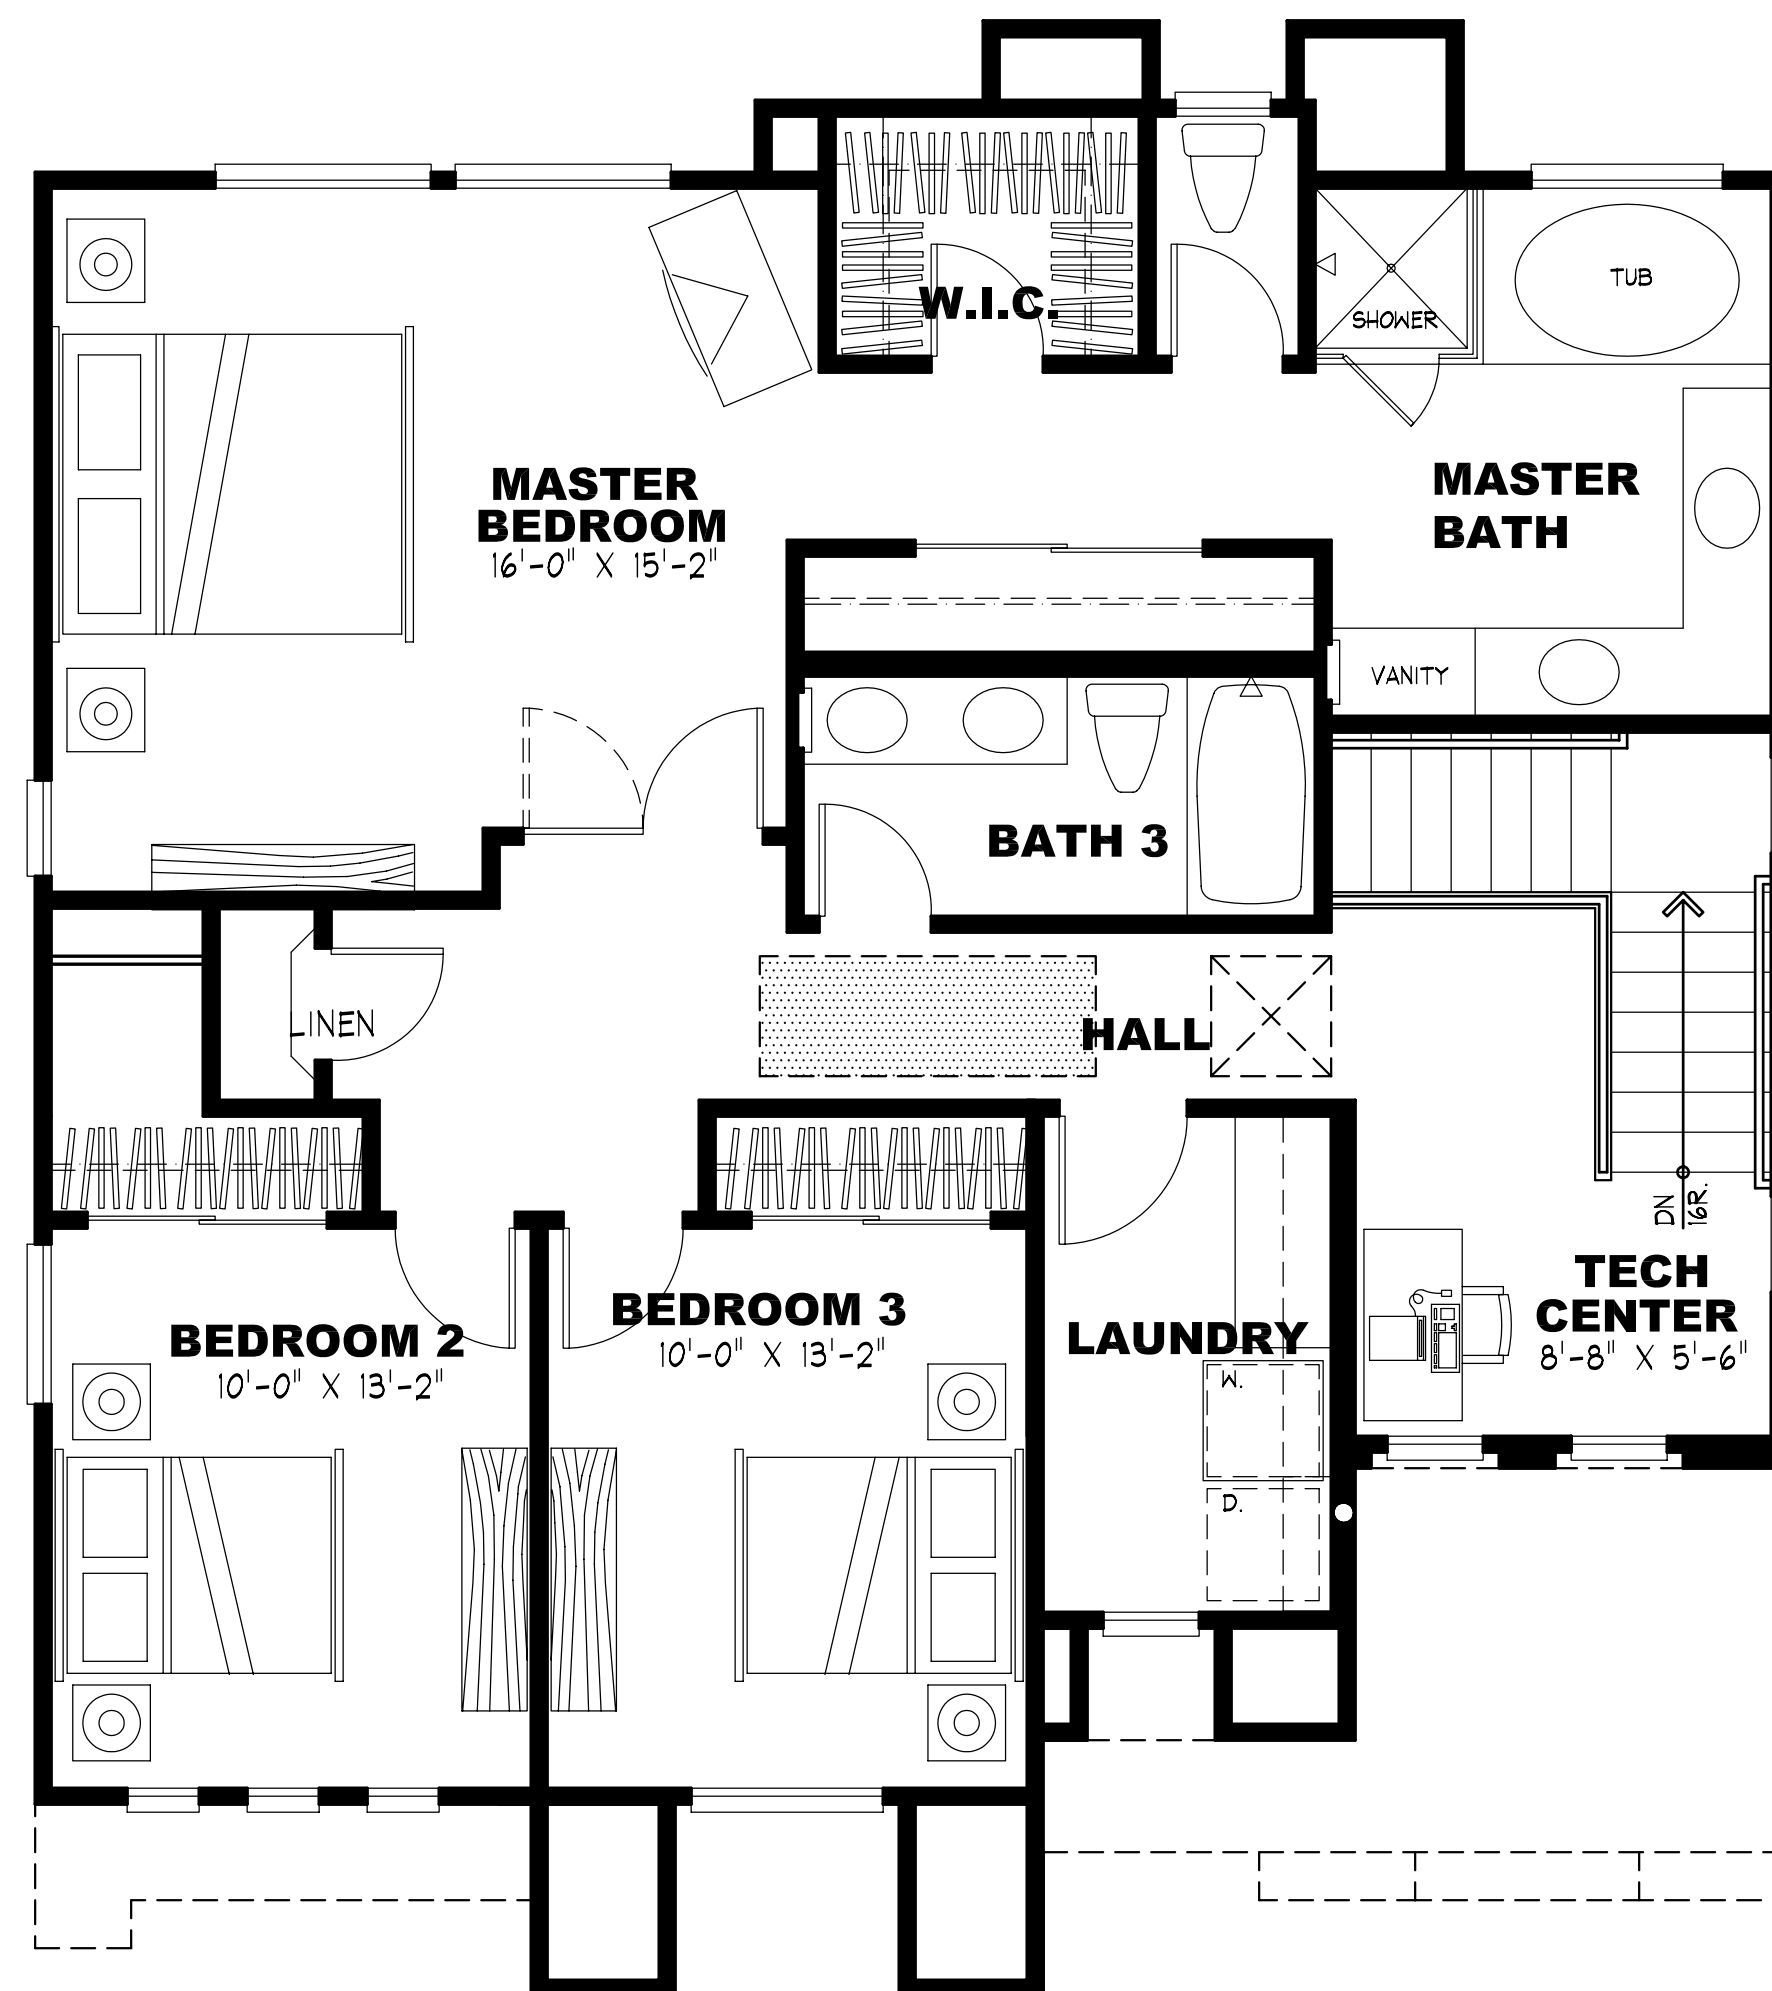

SECOND FLOOR PLAN

SCALE: 1/4"=1'-0"

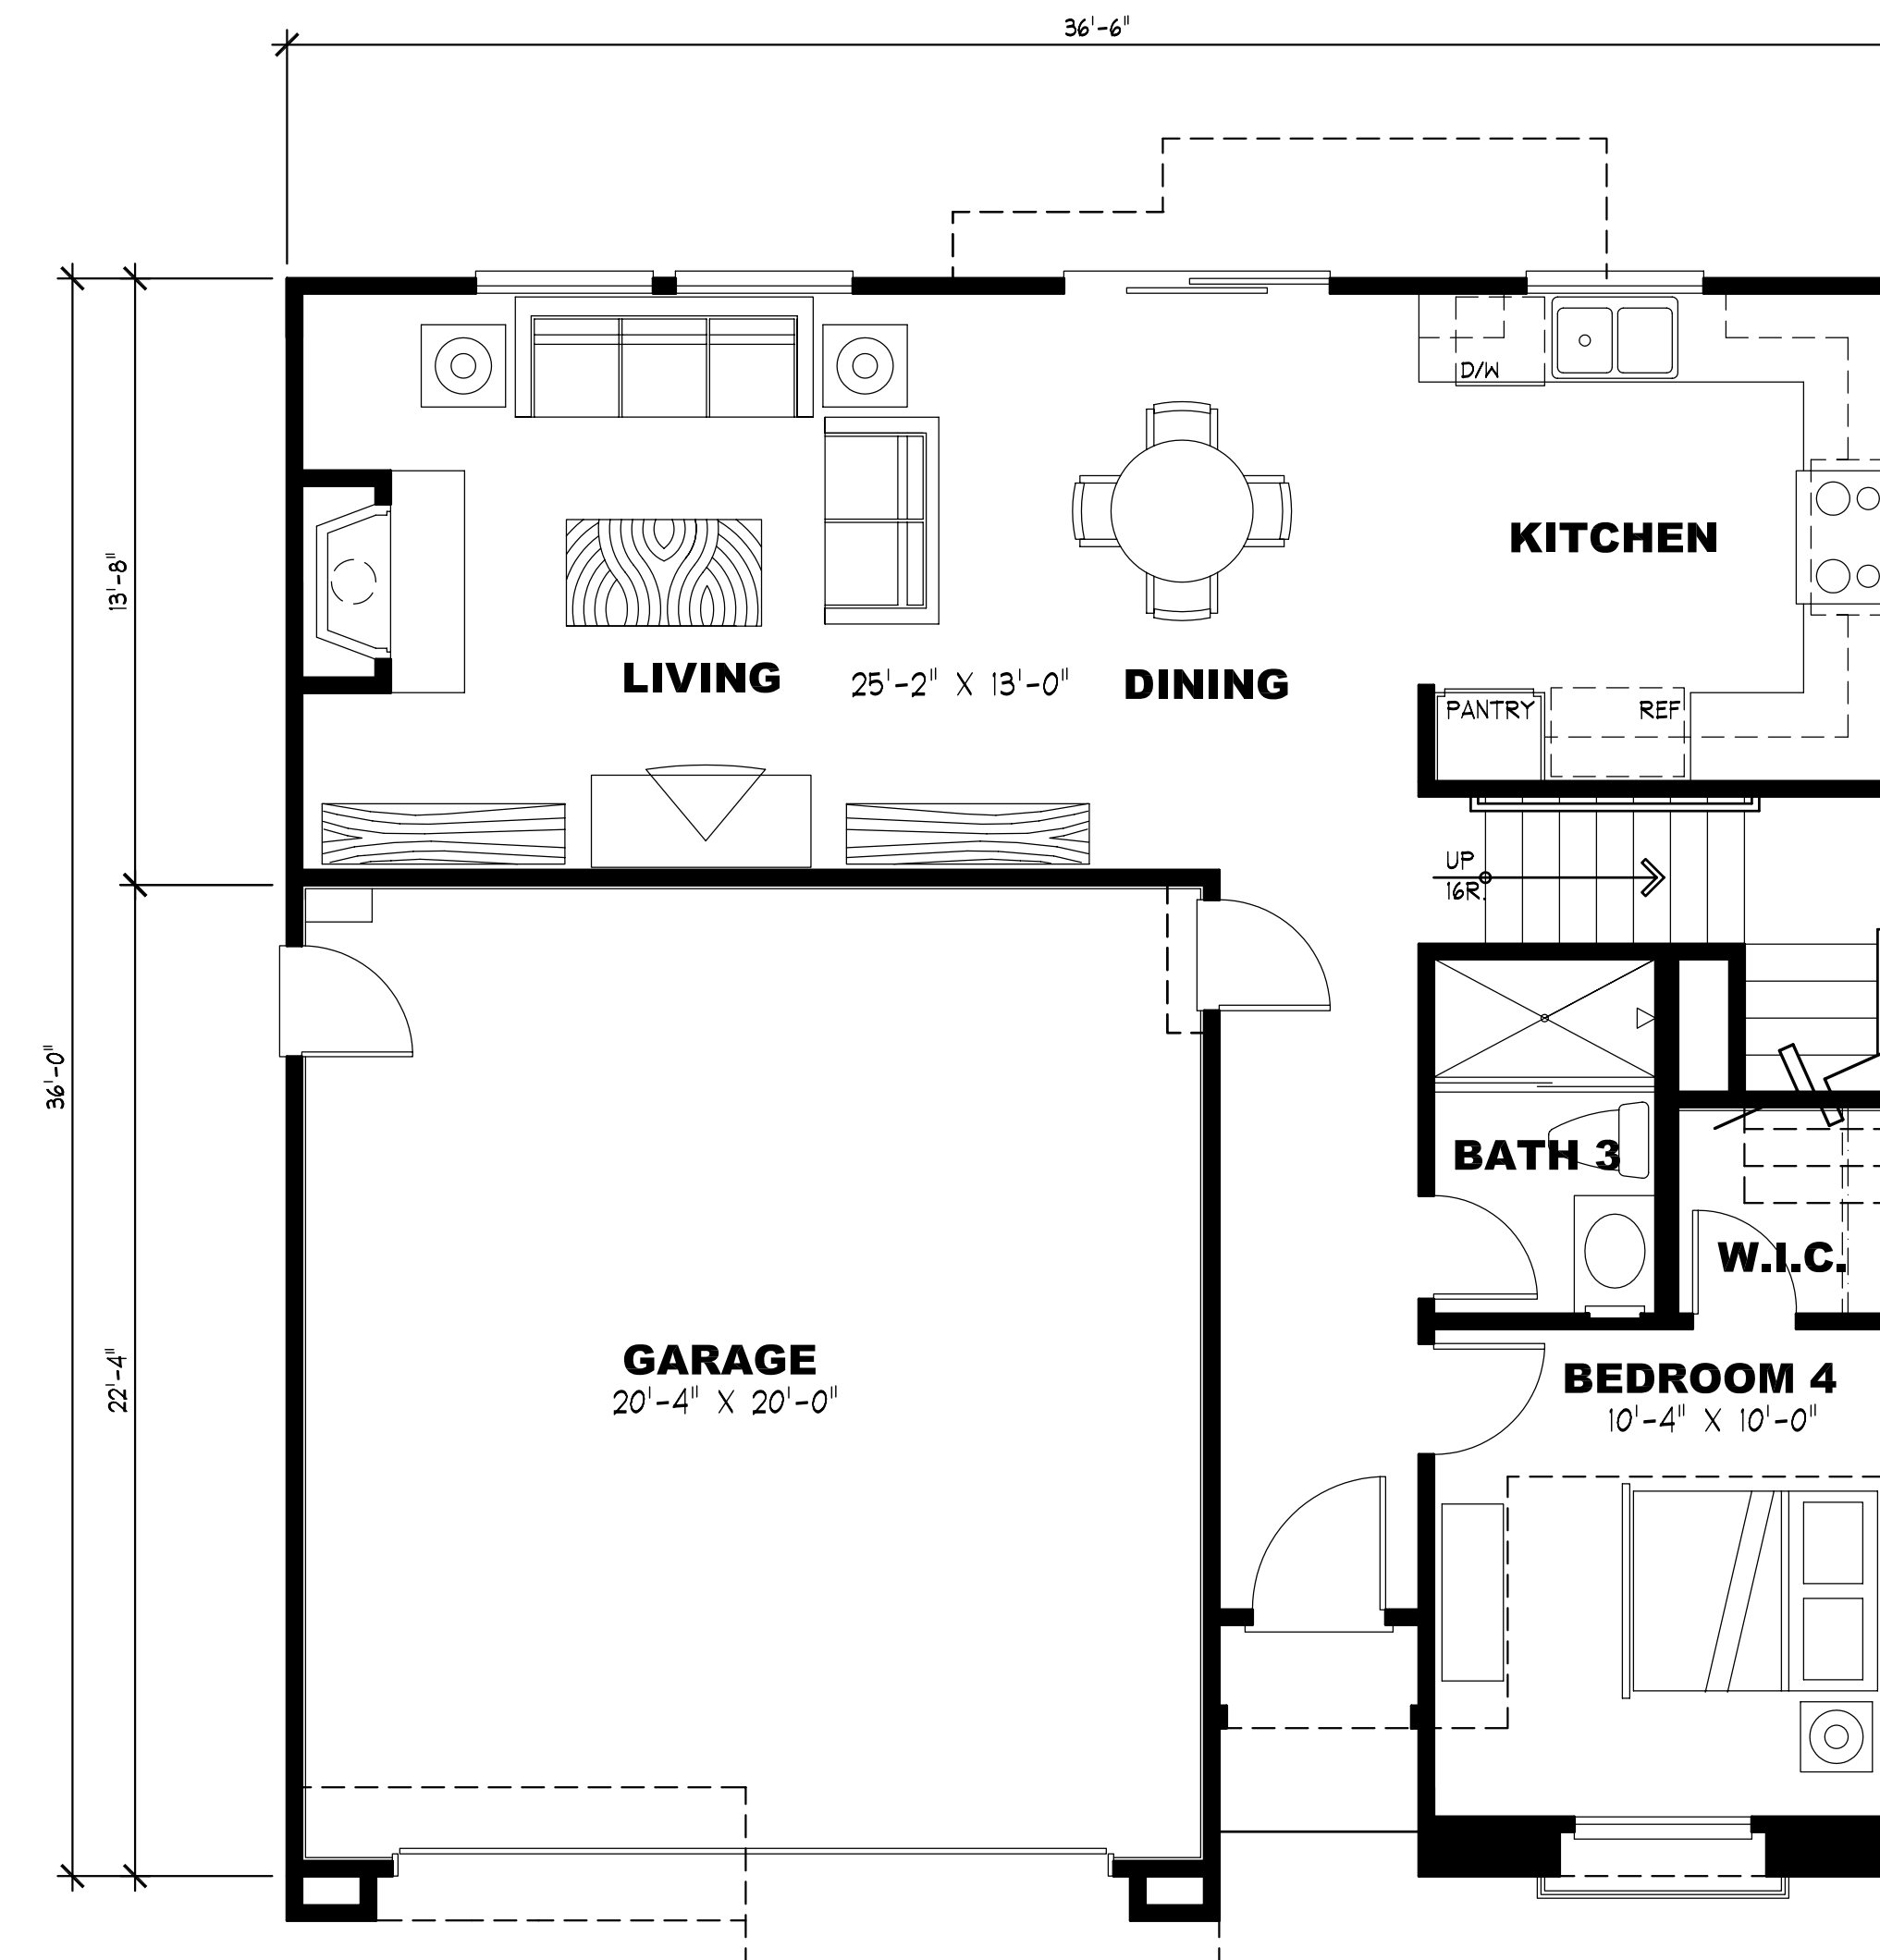

FIRST FLOOR PLAN

SCALE: 1/4"=1'-0"

SQUARE FOOTAGE

FIRST FLOOR	801 SQ. FT.
SECOND FLOOR	1,151 SQ. FT.
TOTAL	1,952 SQ. FT.
GARAGE	4641 SQ. FT.